


BUILT UP AREA - 35.73 SQ MT  
TOTAL BUILT UP AREA - 102.87 SQ MT  
PERMISSIBLE BUILT UP AREA - 103.649 SQ MT

FINAL OPTION

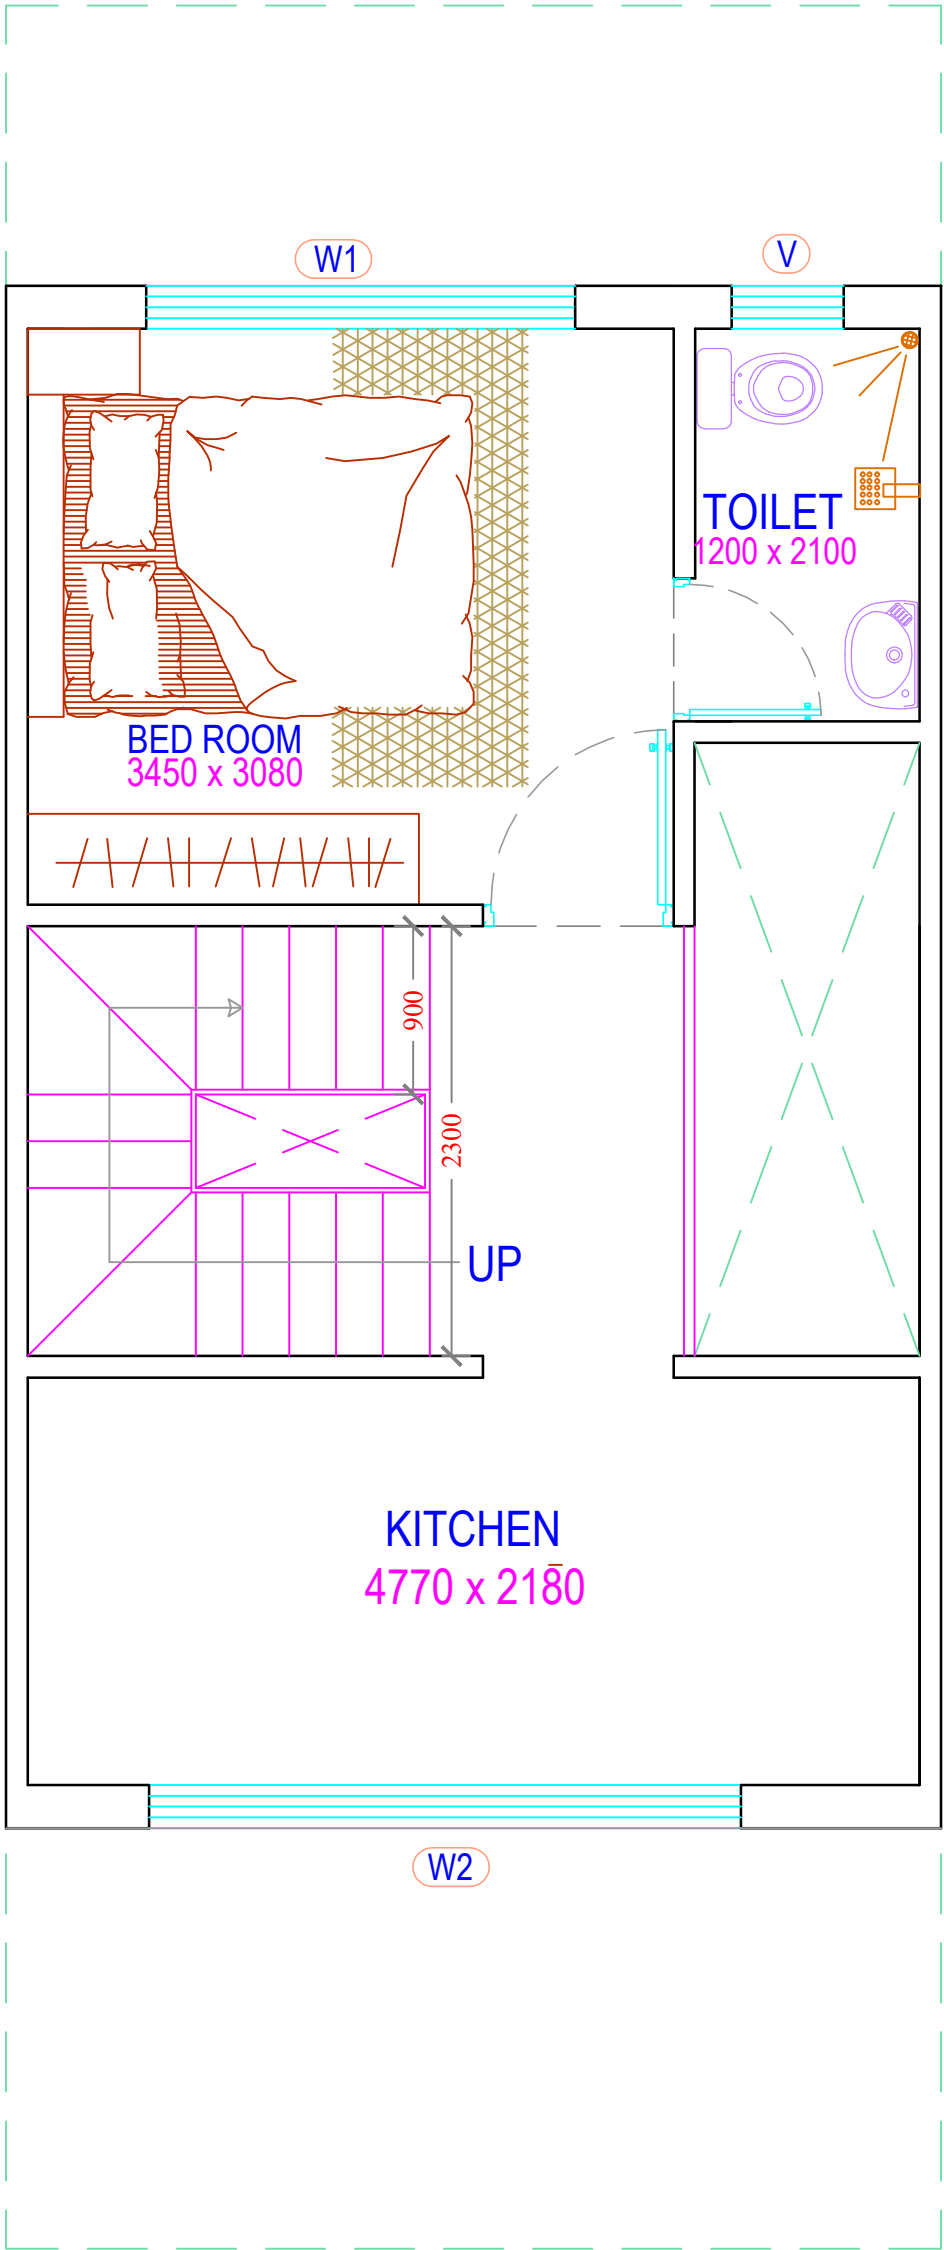

SECOND FLOOR PLAN

